


IDEJNO ARHITEKTONSKO RJEŠENJE SKLOPA ZGRADA IZMEĐU HRVOJEVE ULICE, USJEKA I PAZARA I BEDEMA CONTARINI RAD 03

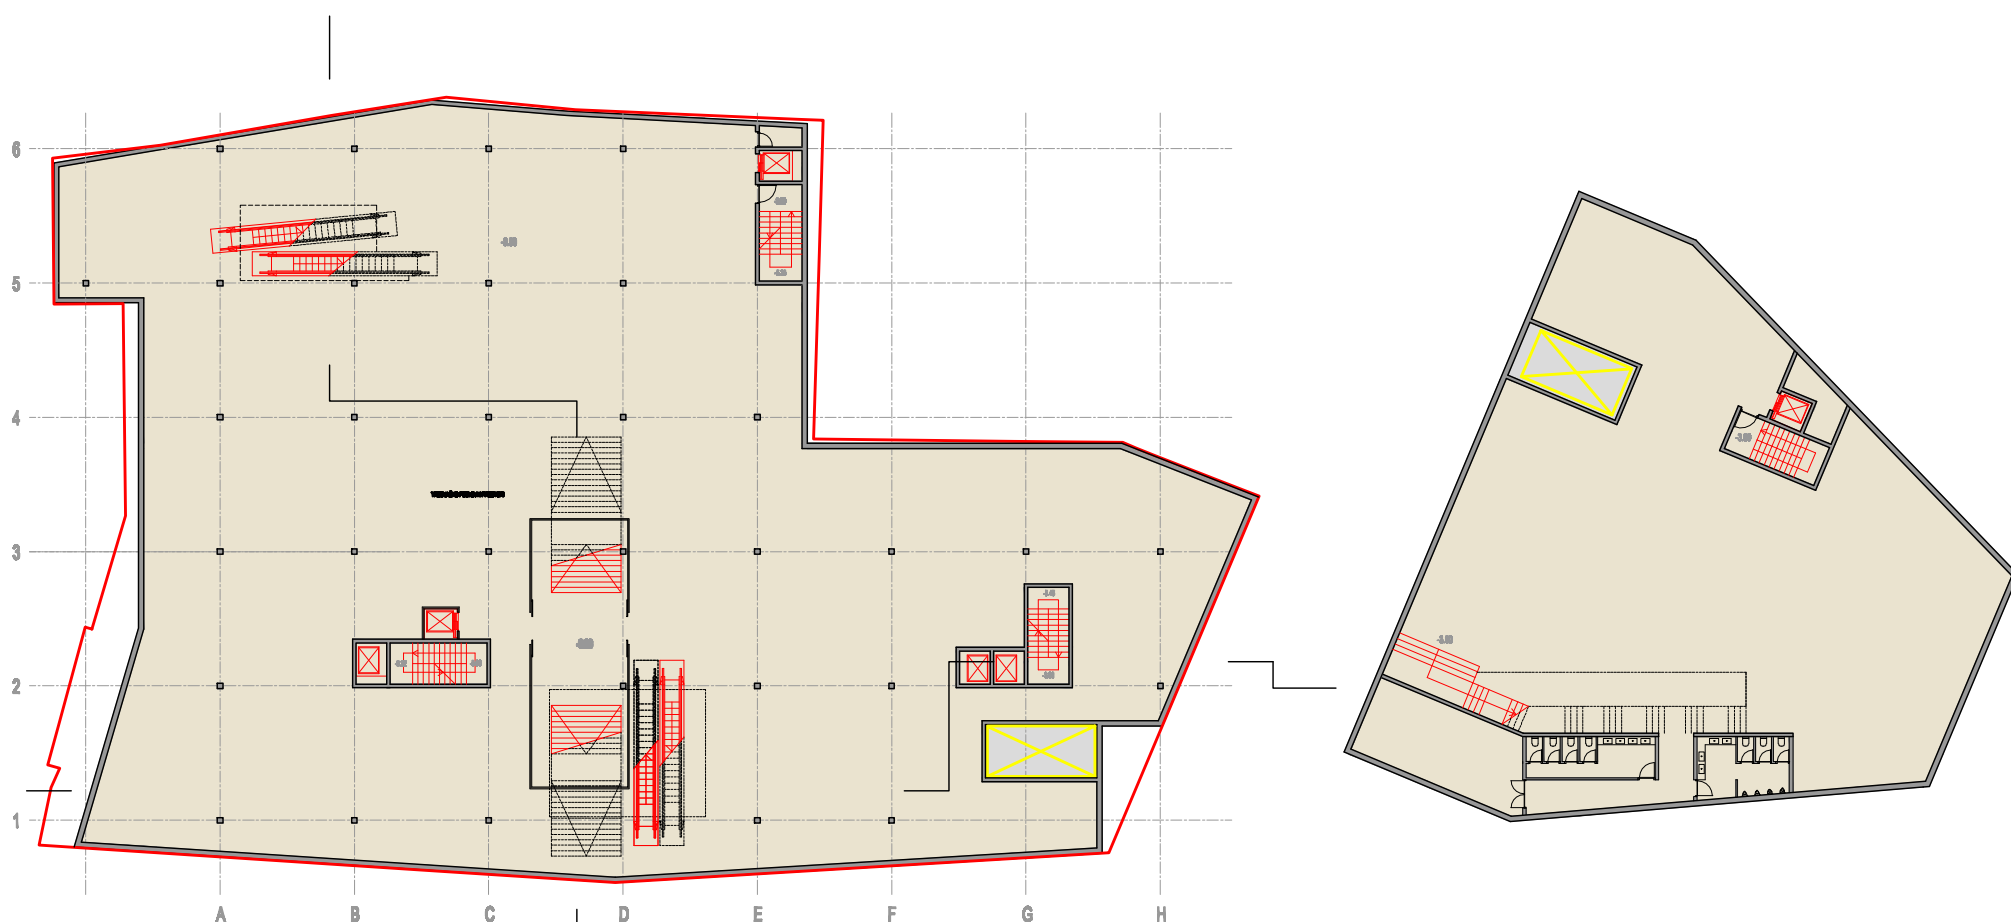

TLOCRT PODRUMA 2 1:200

ISTOČNO PROČELJE UGLOVNICE I BEDEMA 1:200



TLOCRT PODRUMA 1 1:200