

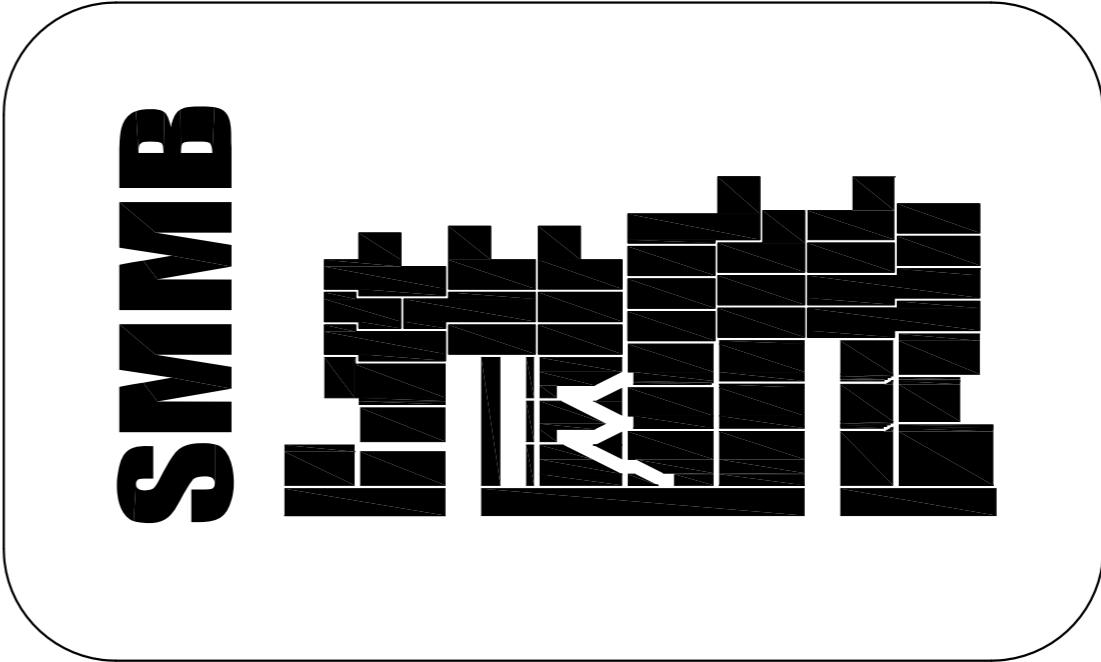


TLOCRT PODRUMA -1

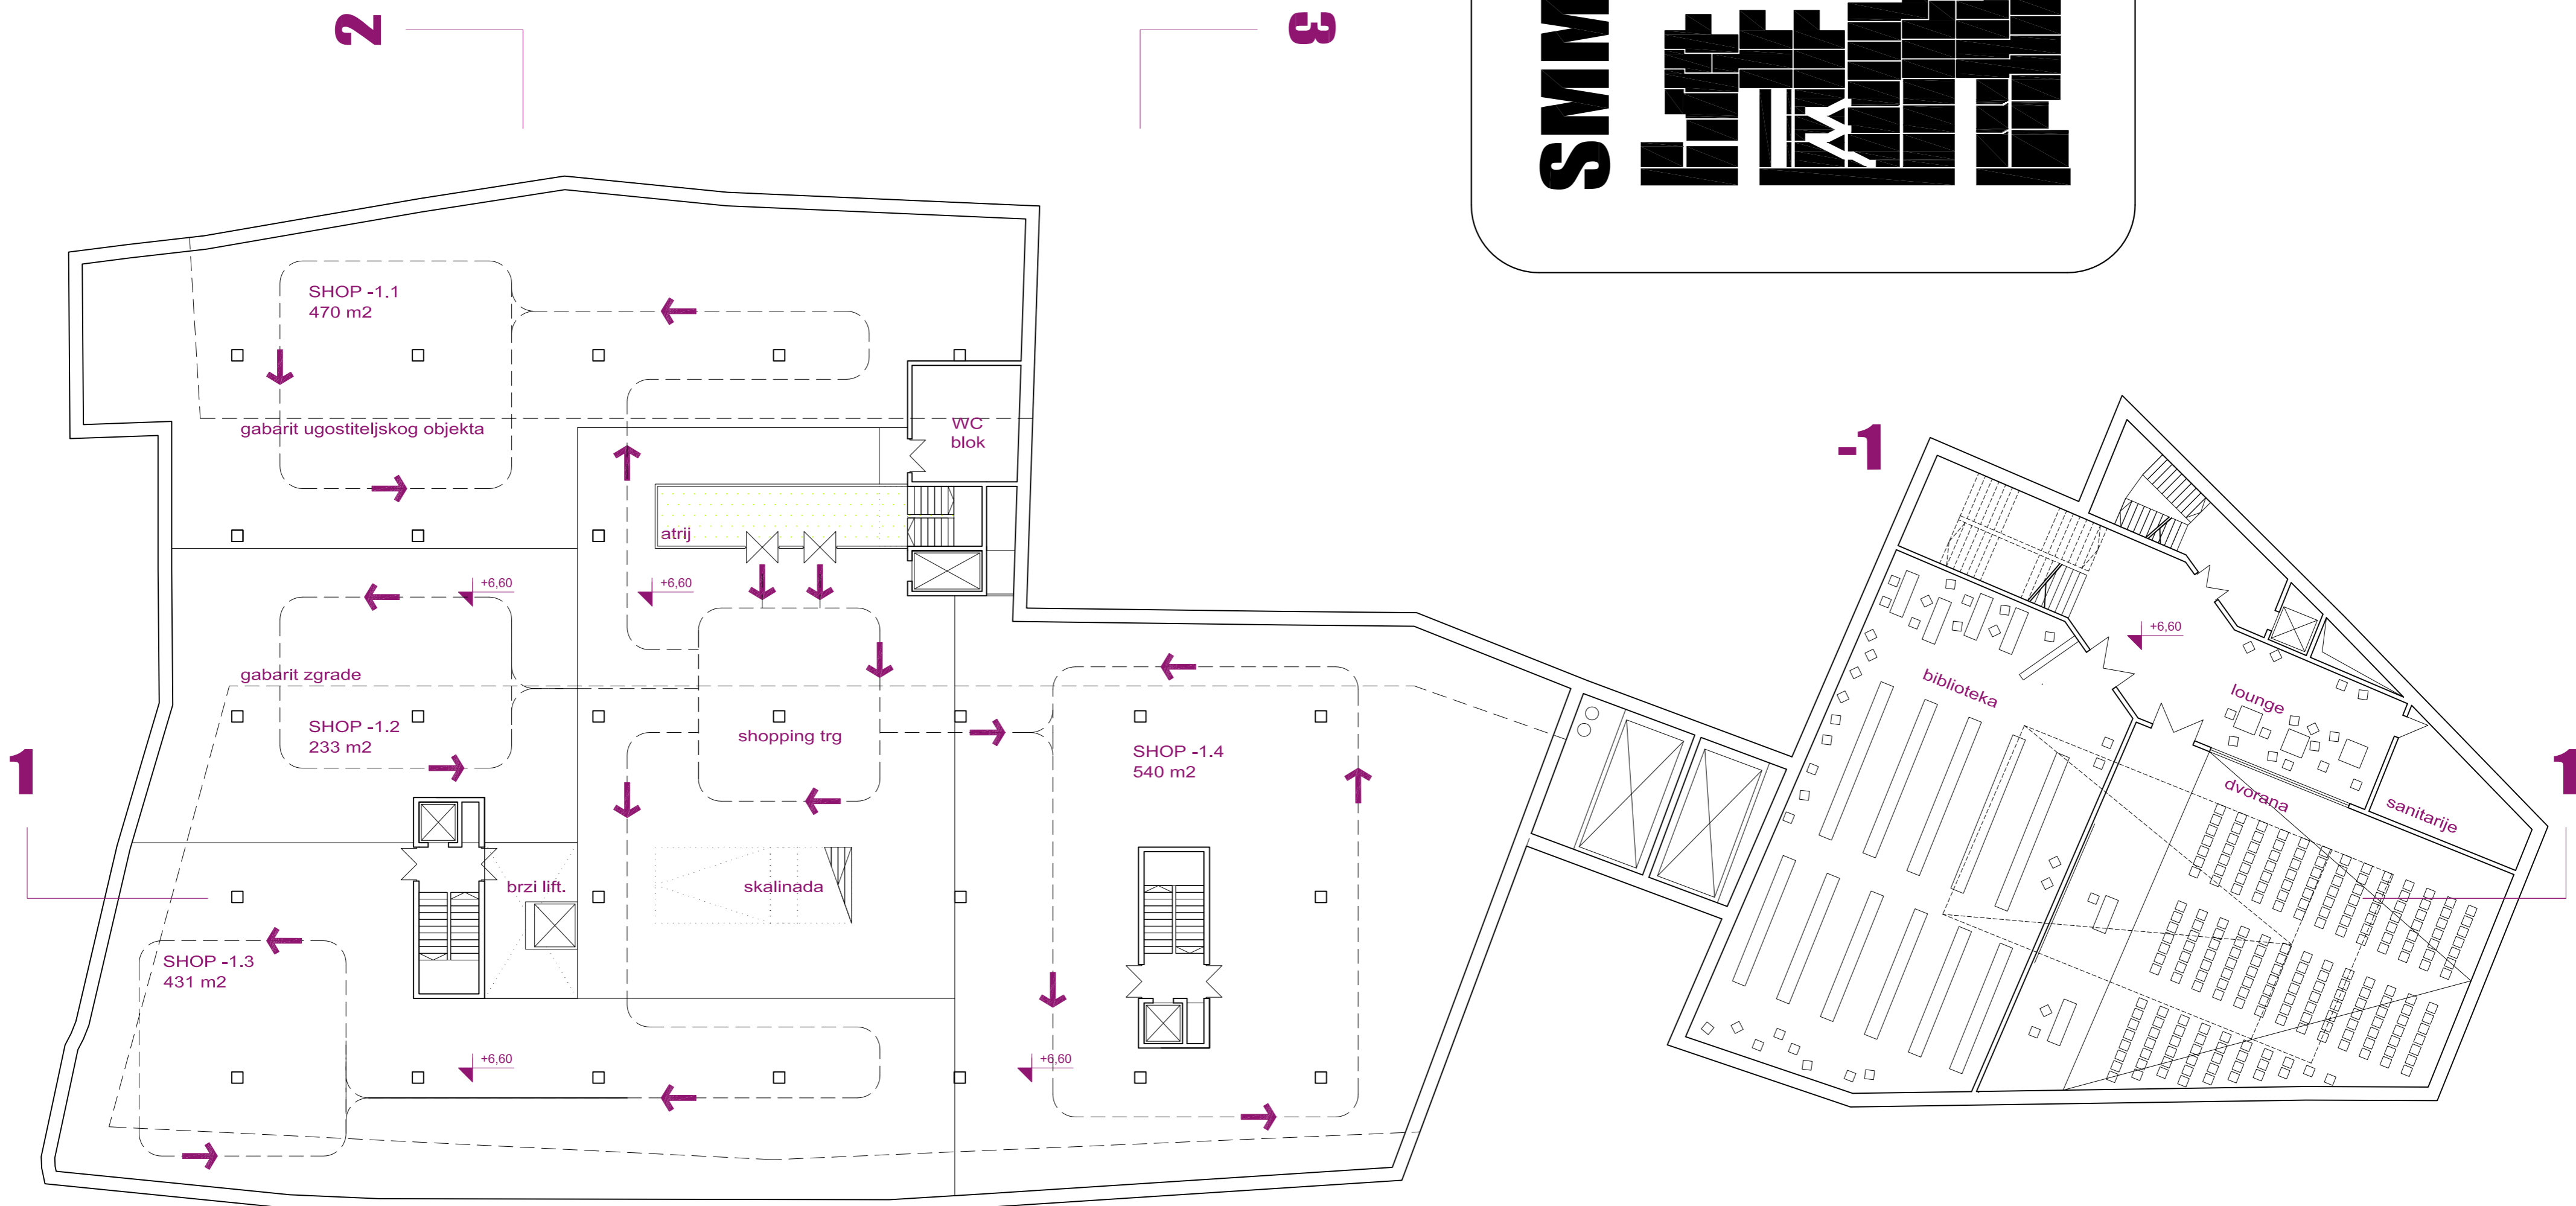


TLOCRT PRIZEMLJA 0

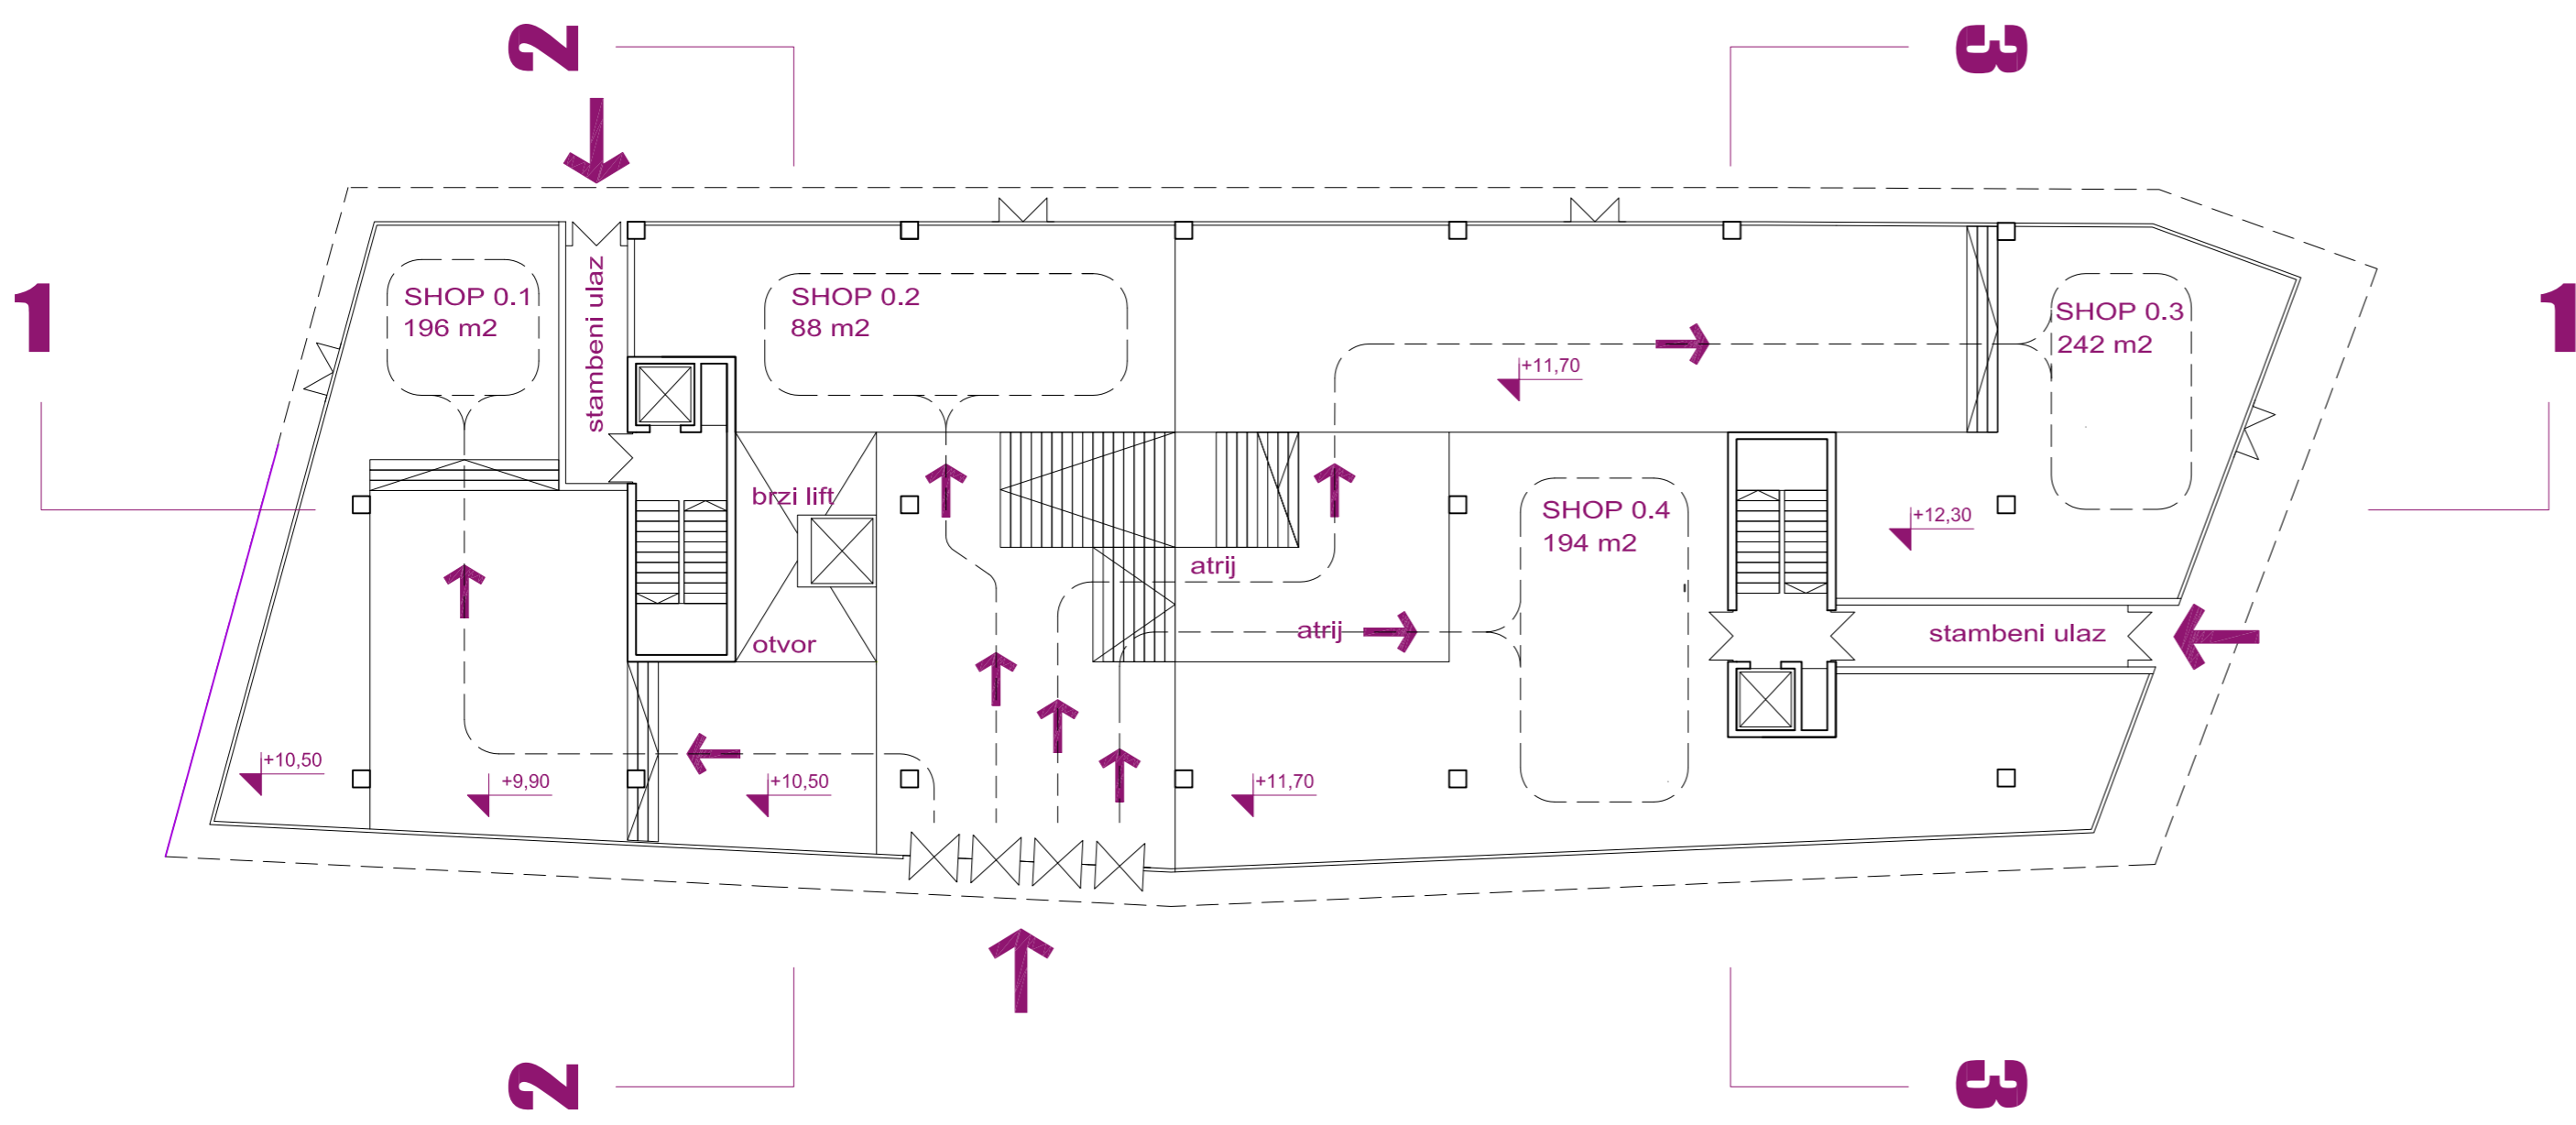

ARHITEKTONSKI
NATJEČAJ IDEJNO
RJEŠENJE
SKLOPA ZGRADA
IZMEĐU HRVOJEVE
ULICE, USJEKA I
PAZARA I BASTION
CONTARINI

104

PRESJEK 1-1

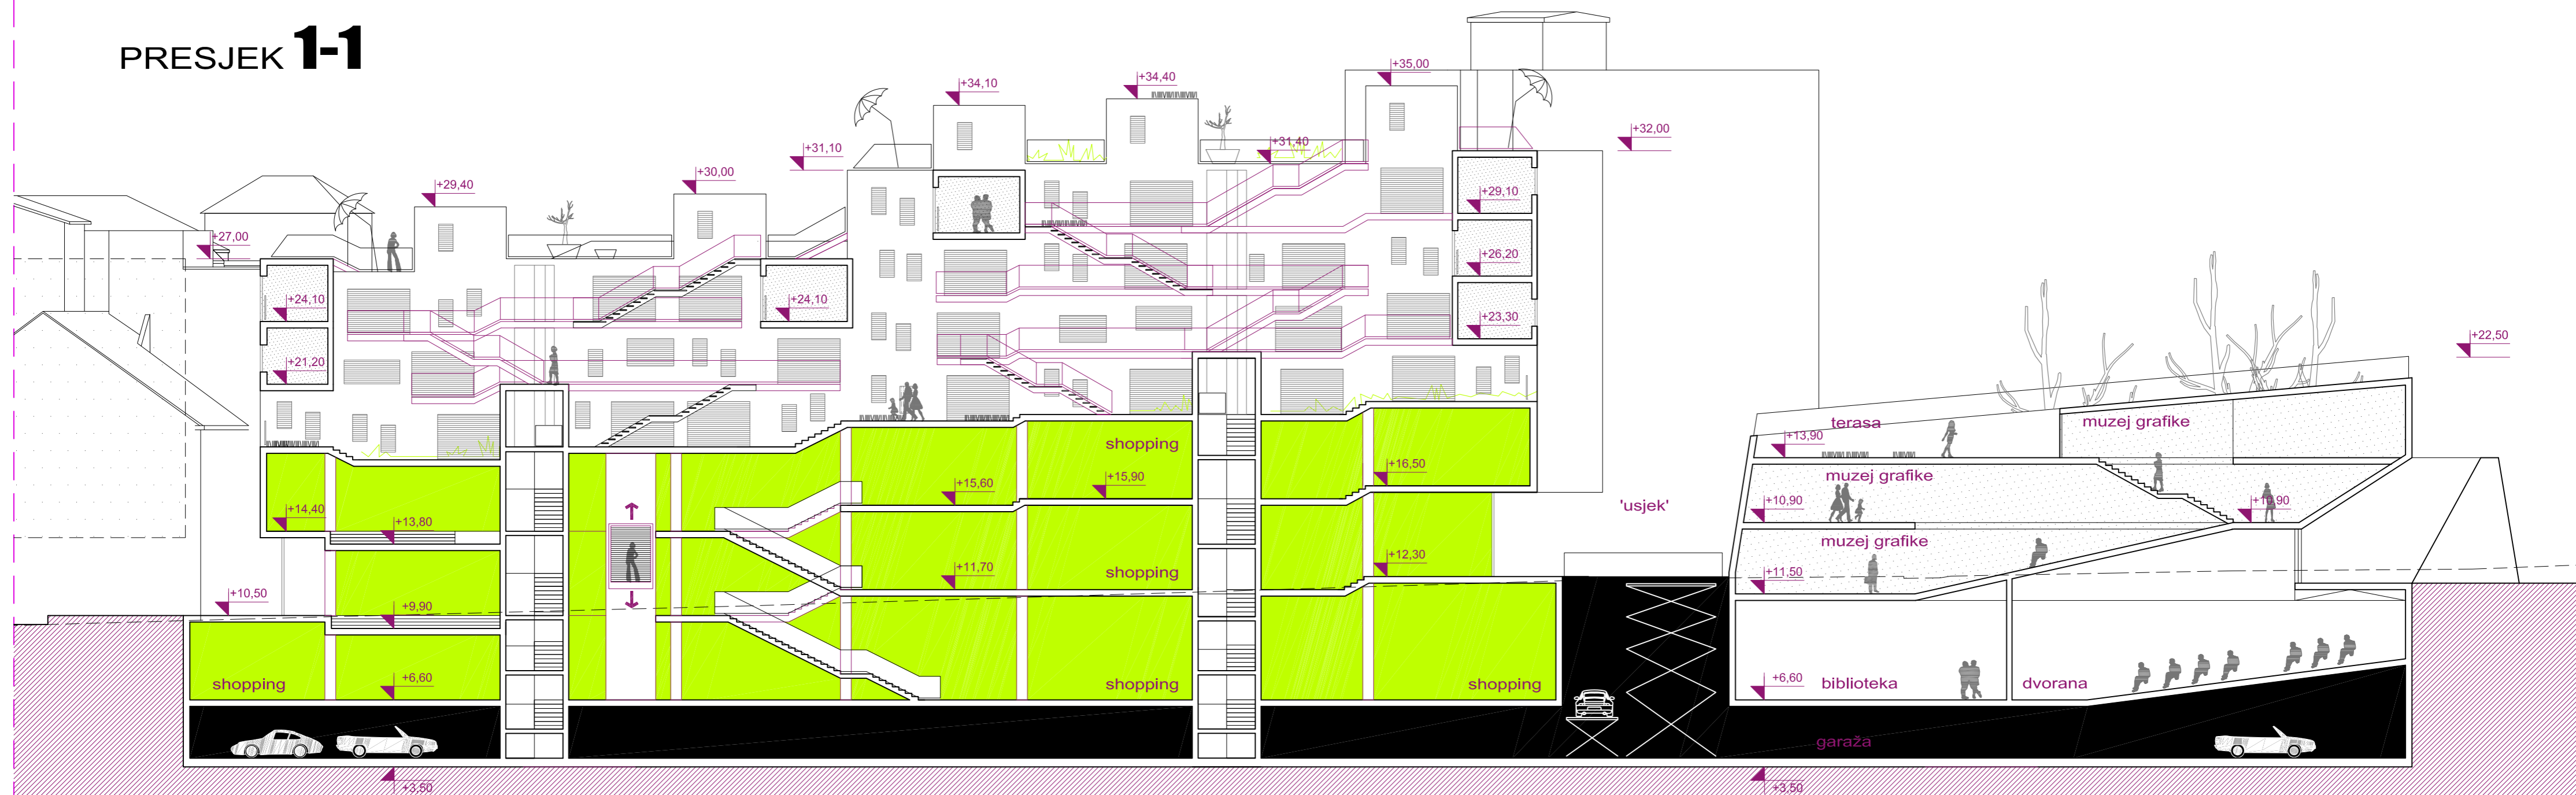

TLOCRT PODRUMA -1
TLOCRT PRIZEMLJA
PRESJEK 1-1

m1.200